


Fassaden 3

File: GN-240410.dwg
 Datum: 21.3.2024


Plot: 17.04.2024 - 16:11
 Revision: ...

1:100

11413-100-107

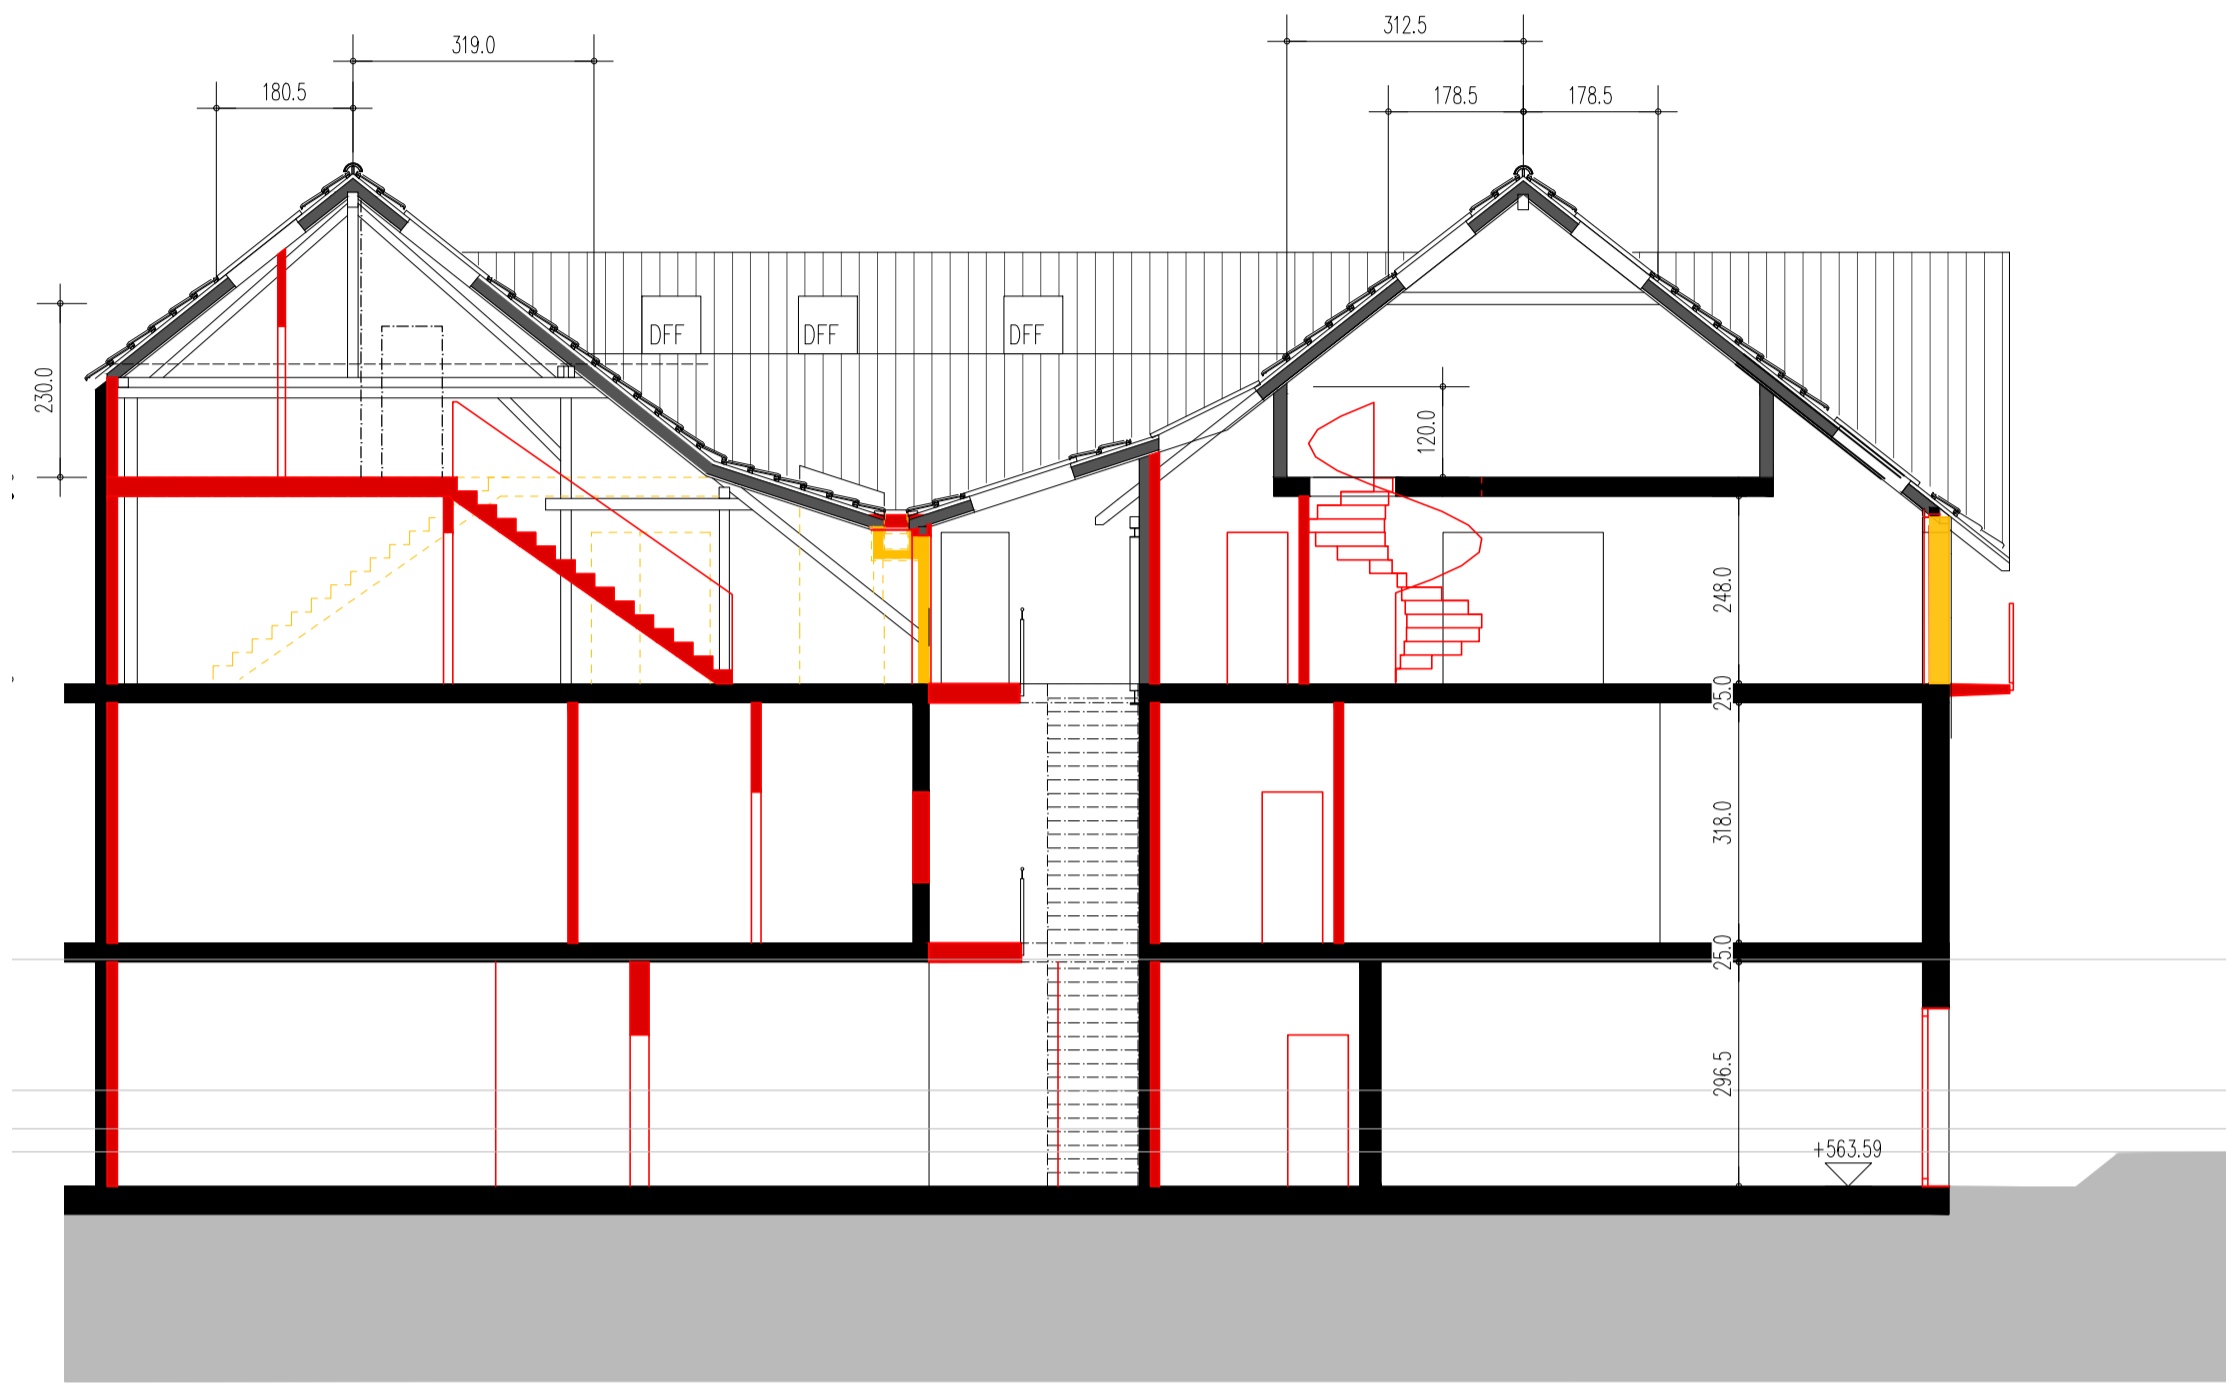

Schnitt D-D

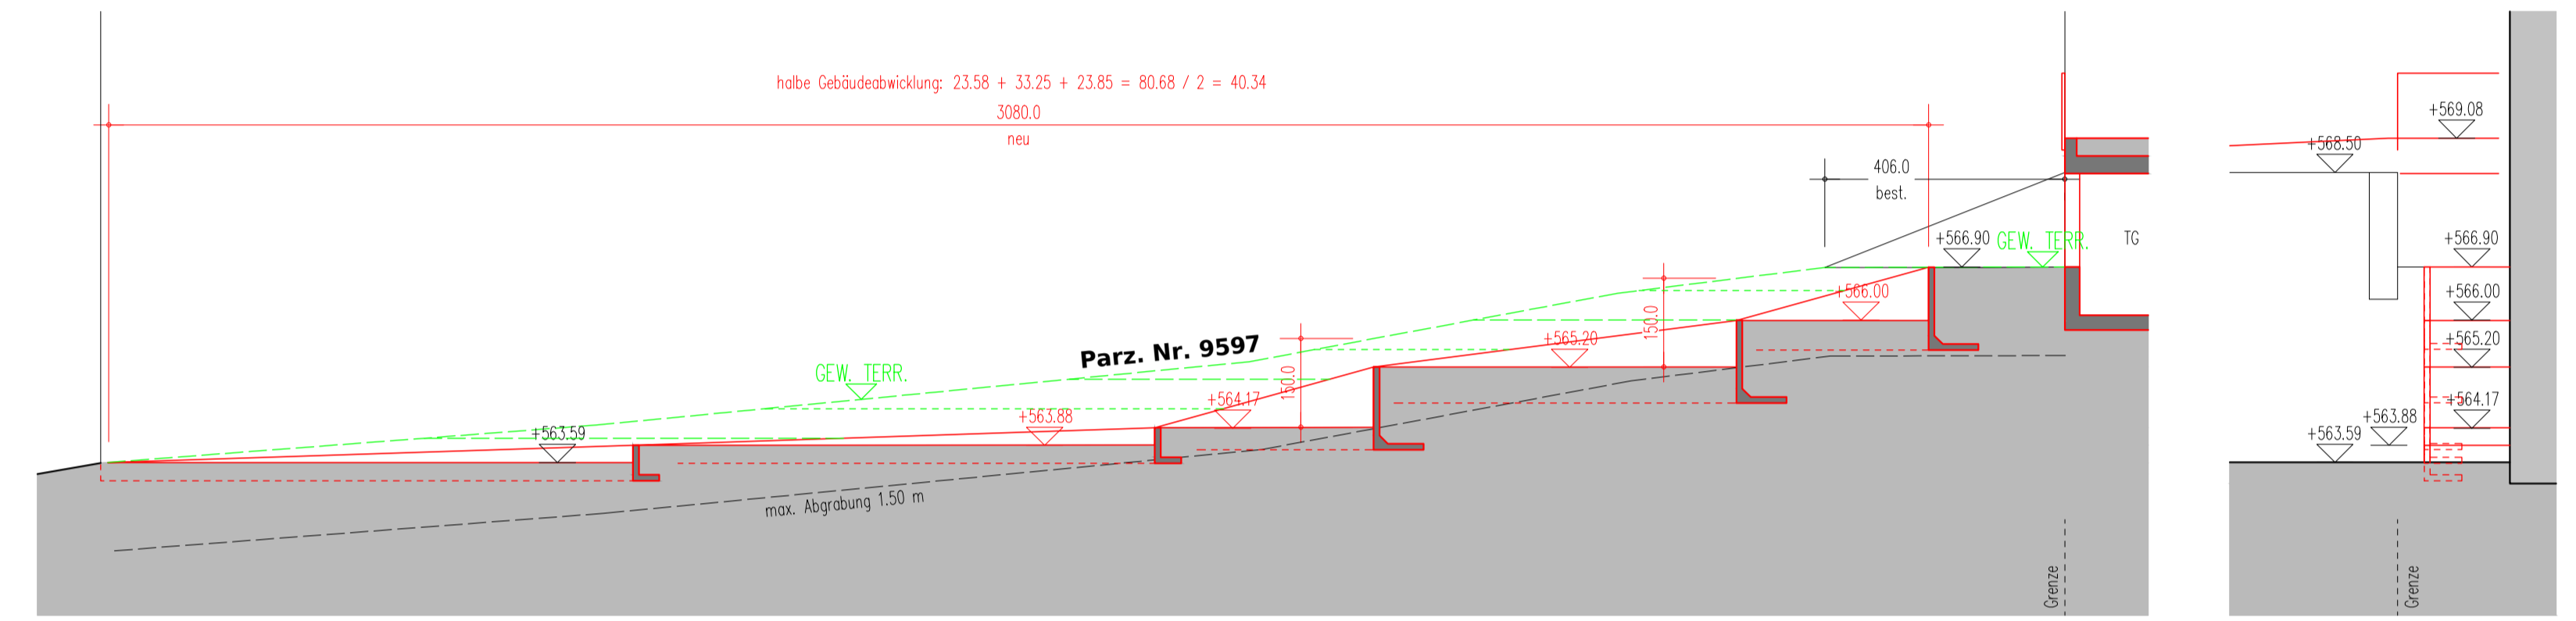

Stutzmauer 57.1

