


Fassaden 1

File: GN-240410.dwg
Datum: 21.3.2024


Plot: 17.04.2024 - 16:00
Revision:

1:100

11413-100-105

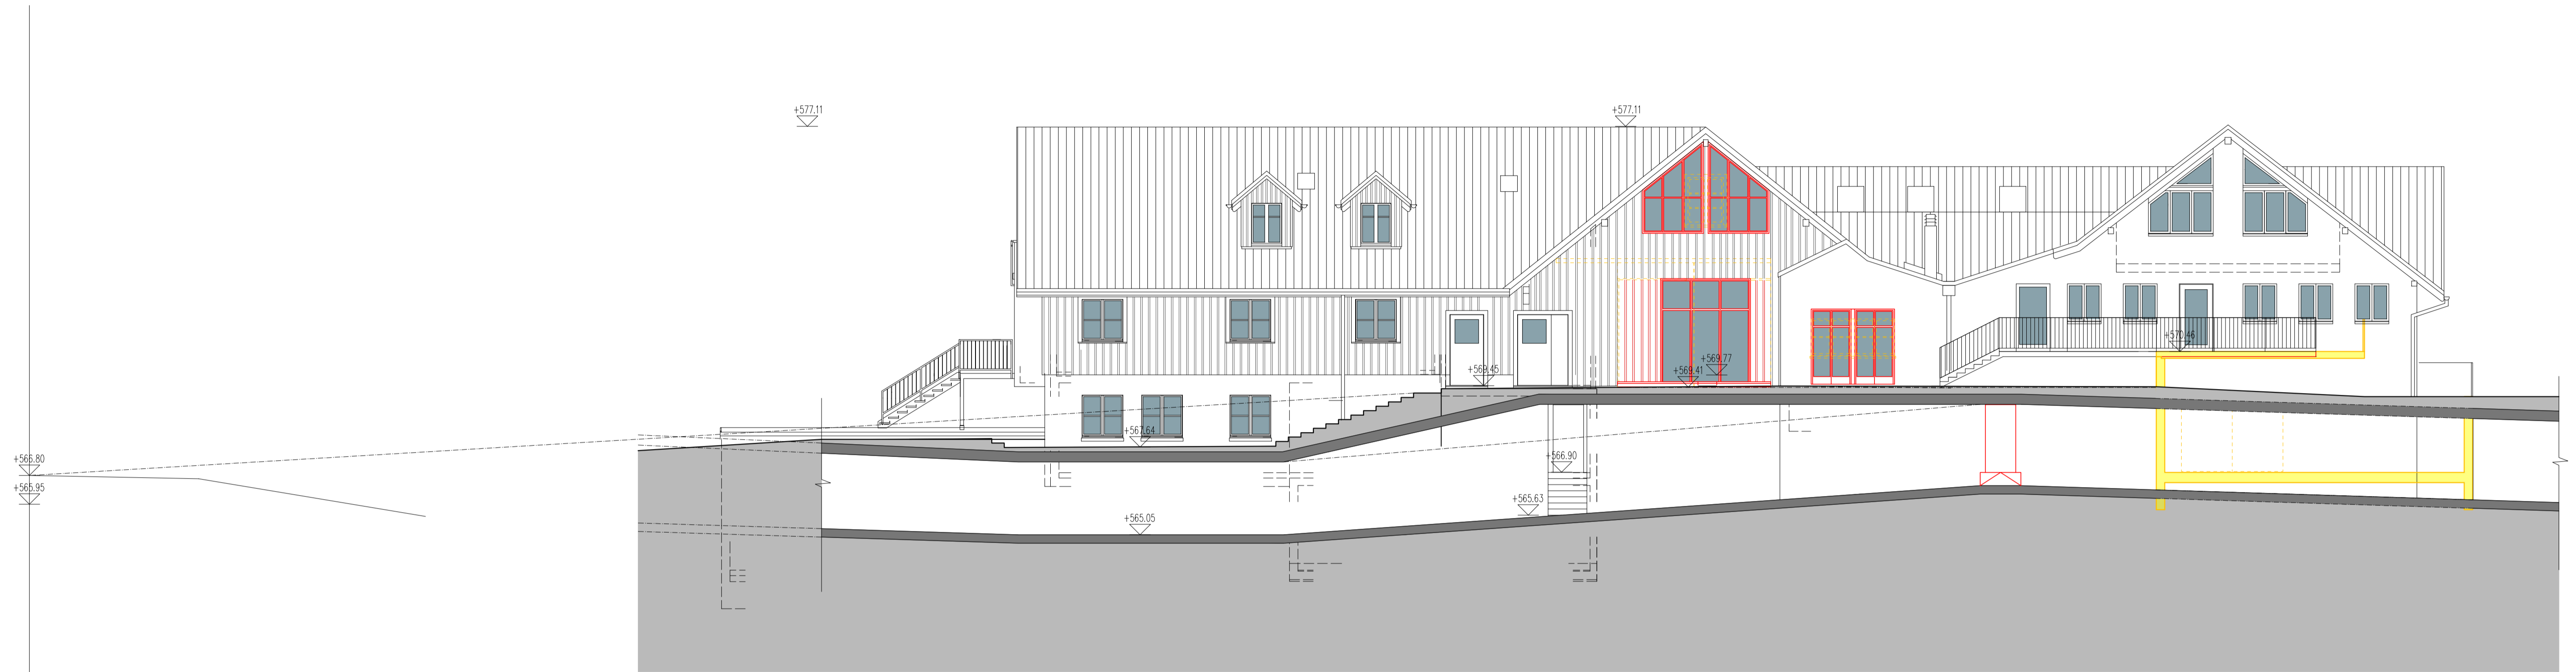

Nordfassade 57.1

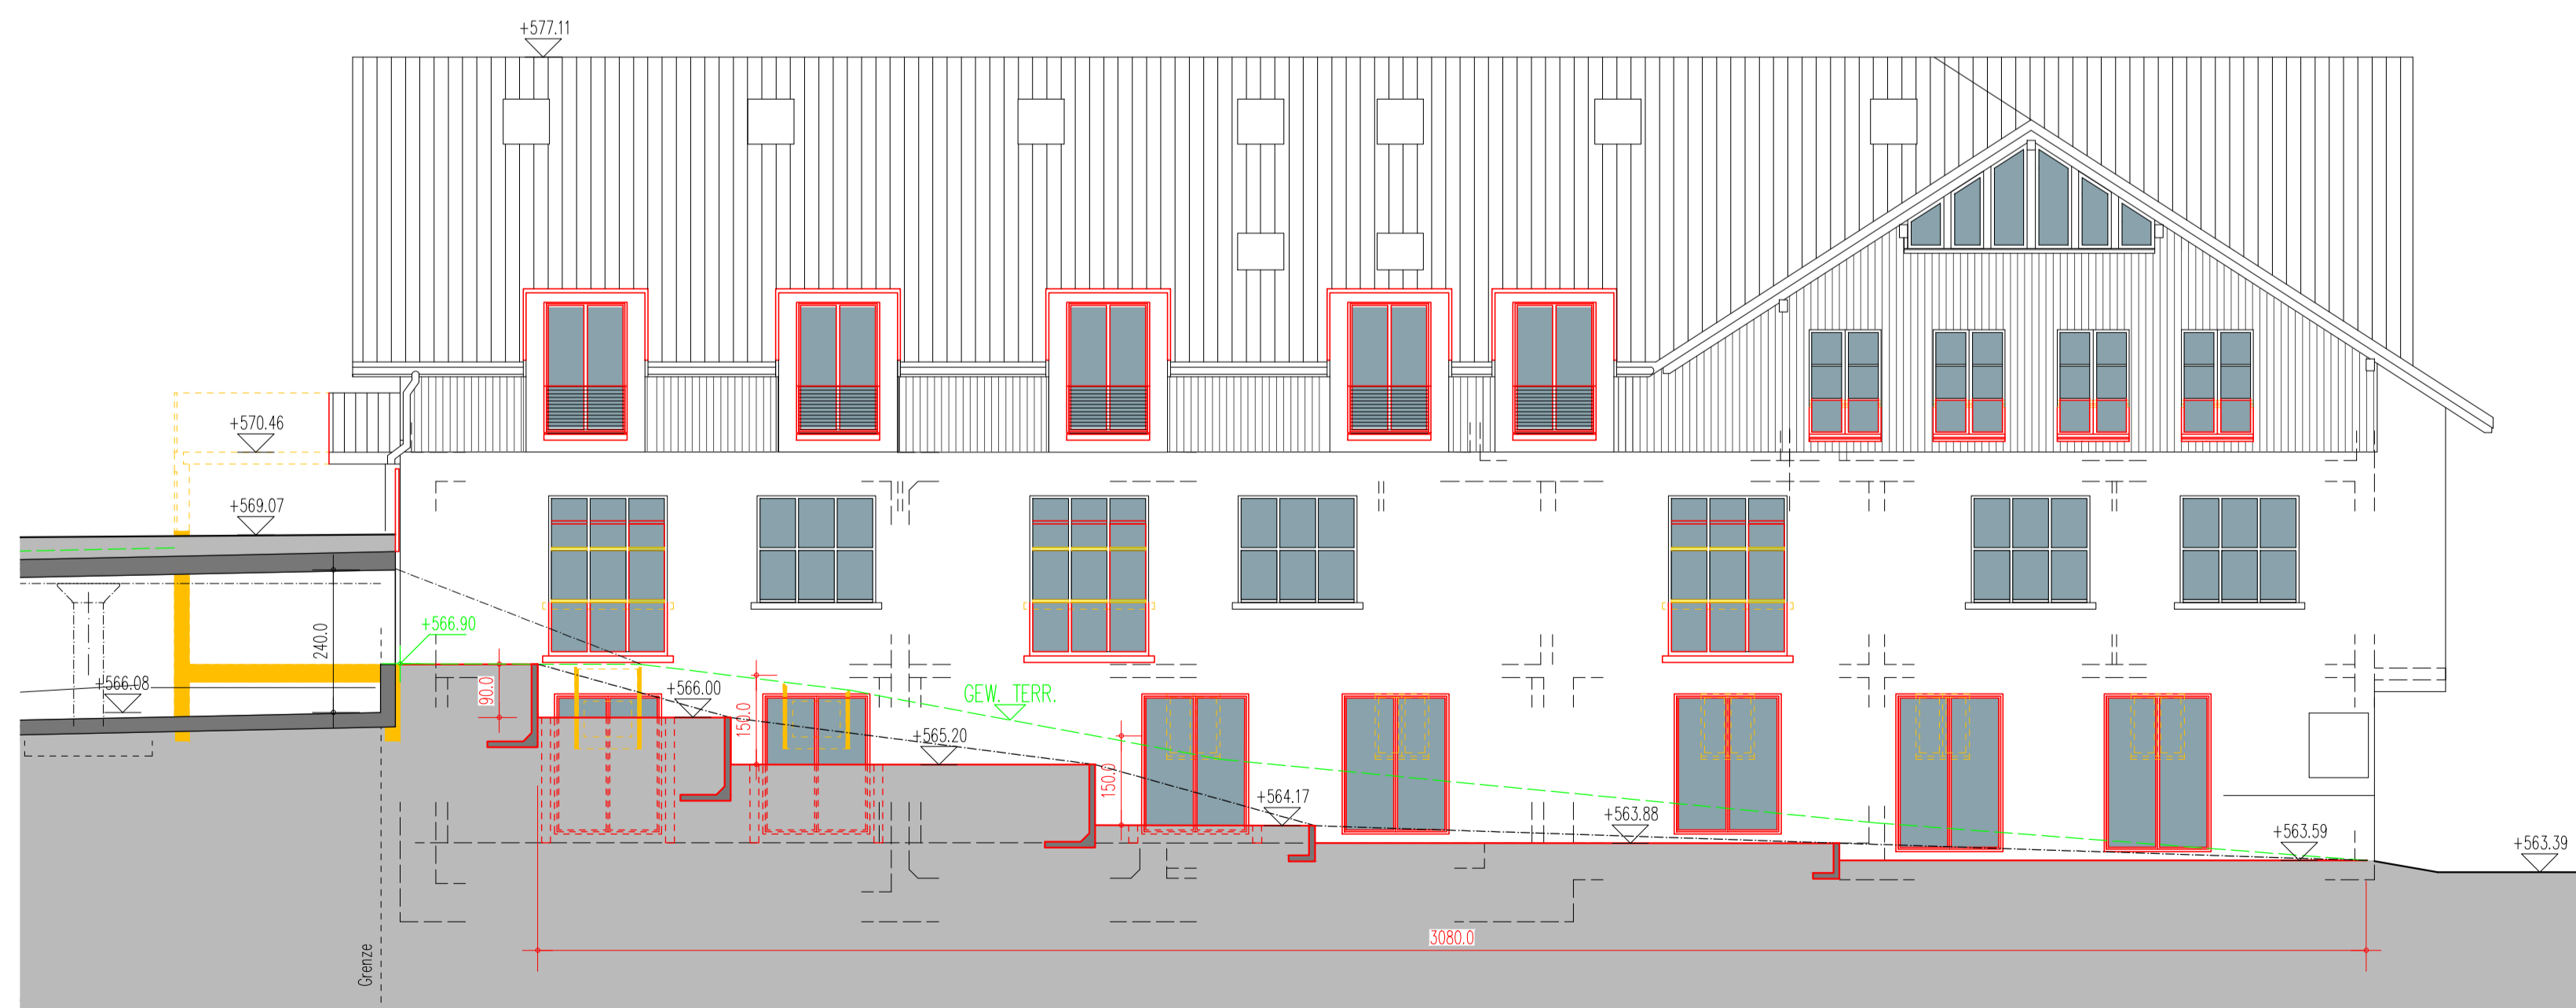

Westfassade 57.1